




BARRIER SEGMENT
END VIEW

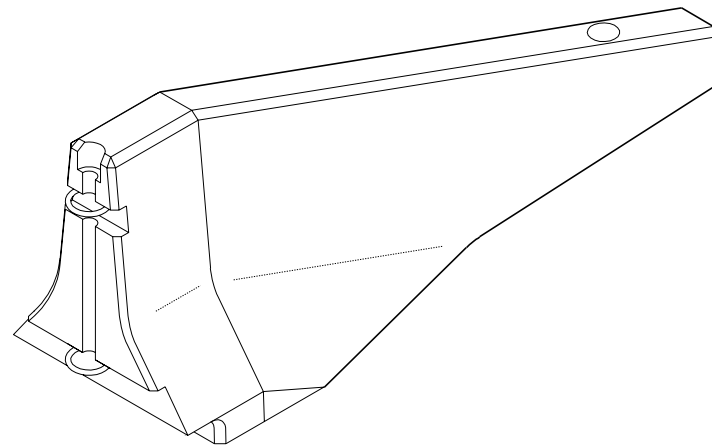


END SECTION VIEW

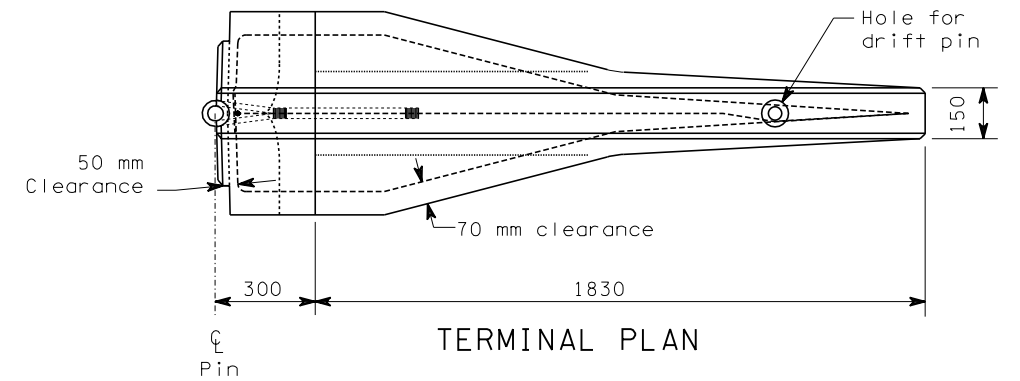


TERMINAL PLAN

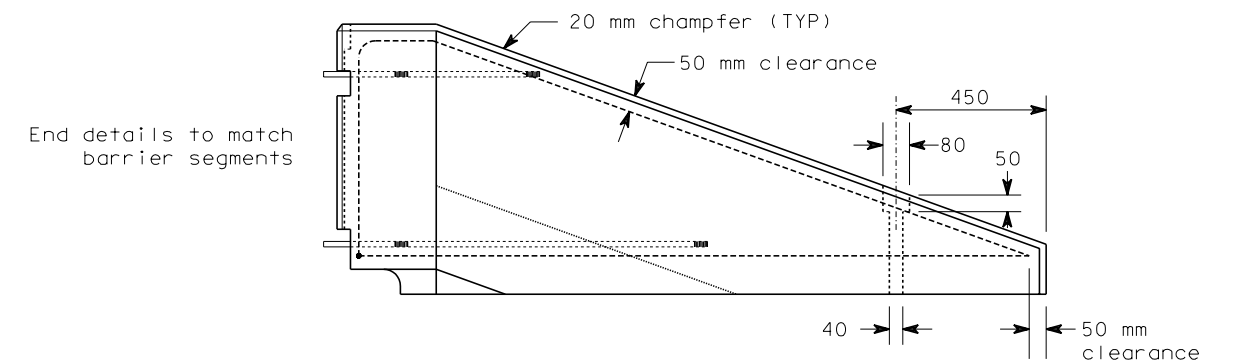


TERMINAL ELEVATION

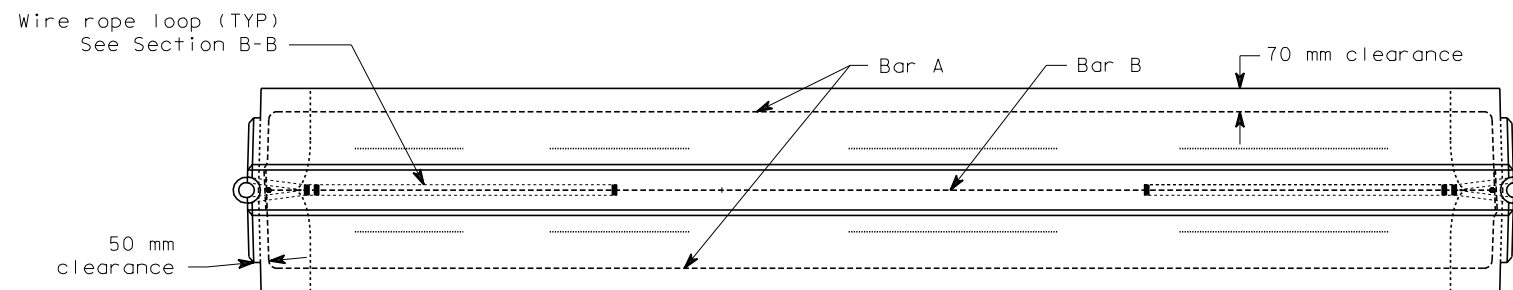

BARRIER SEGMENT
PLAN

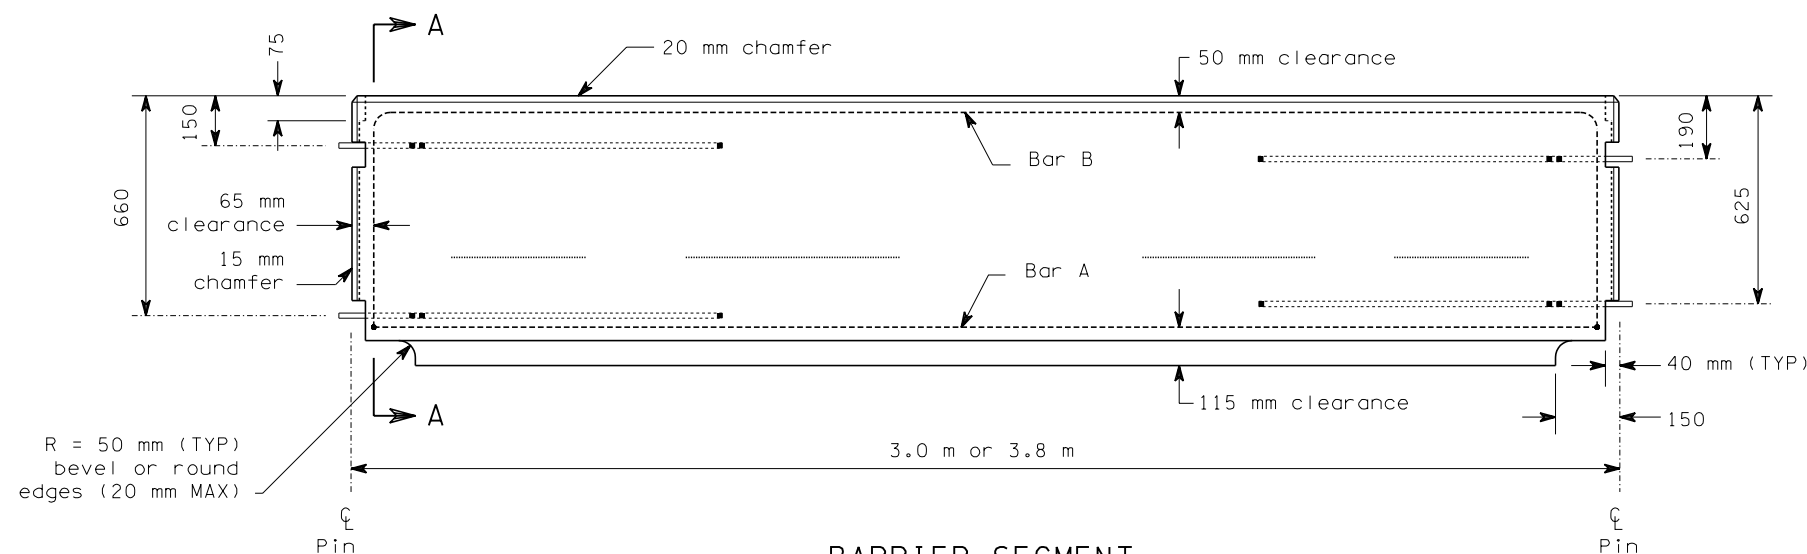

BARRIER SEGMENT
ELEVATION

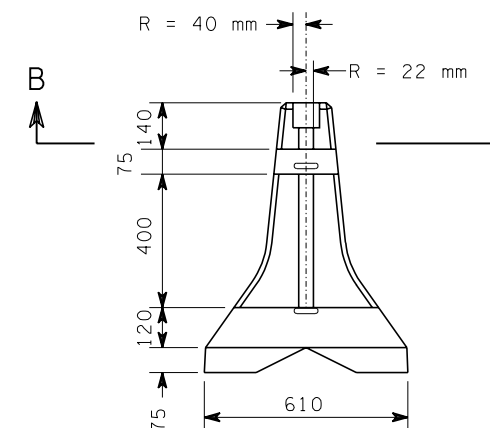

END VIEW

NOTE: THIS PLAN IS NOT A LEGAL ENGINEERING DOCUMENT BUT AN ELECTRONIC DUPLICATE OF THE ORIGINAL, SIGNED BY THE ENGINEER AND APPROVED FOR PUBLICATION, IS KEPT ON FILE AT THE WASHINGTON STATE DEPARTMENT OF TRANSPORTATION. A COPY MAY BE OBTAINED UPON REQUEST.

8/98	Change wire rope loop seizing, added notes 1 and 1	RAB
DATE	REVISION	BY

APPROVED FOR PUBLICATION	
Clifford E. Mansfield	8/10/98
DEPUTY STATE DESIGN ENGINEER	DATE
WASHINGTON STATE DEPARTMENT OF TRANSPORTATION OLYMPIA, WASHINGTON	

ALL DIMENSIONS ARE IN MILLIMETERS
UNLESS OTHERWISE NOTED



CONCRETE BARRIER
TYPE 2
STANDARD PLAN C-8

SHEET 1 OF 2 SHEETS